



# Section F-F

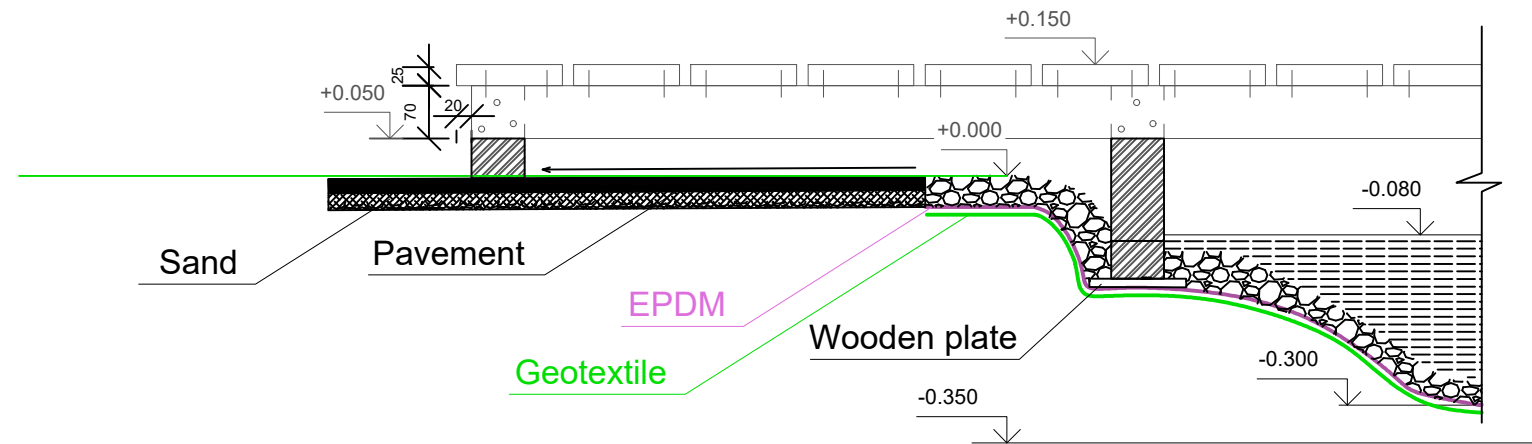

# Section E-E

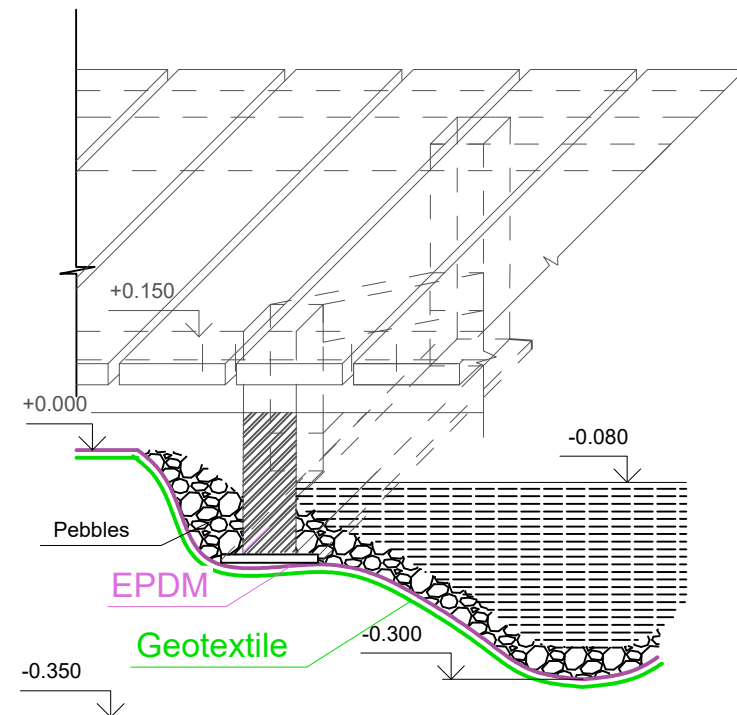

Day 3  
Section.

Test Project for the 45<sup>th</sup> WorldSkills  
Competition in Kazan, Russia 2019.  
Copyright © 2019 WorldSkills International.  
All Rights Reserved.



Skill: LANDSCAPE_GARDENING_37			Drawing No: WSC2019_TP37_RU_08_EN_PDF	
Scale: 1:10	Date: 13-08-2019	Paper: A3		
Drawn / Design by: S4S_ARCHITECTS_KAMILA_KHALITOVA			Rev: XX	Page: 8OF8
Description: THE_BRIDGE_2				
DESCRIPTION_LINE_2				