

+1.500

+0.650

+0.150

+0.450

+0.300

0.000




Grass



Flower bed (soil 15 cm)



Plant border

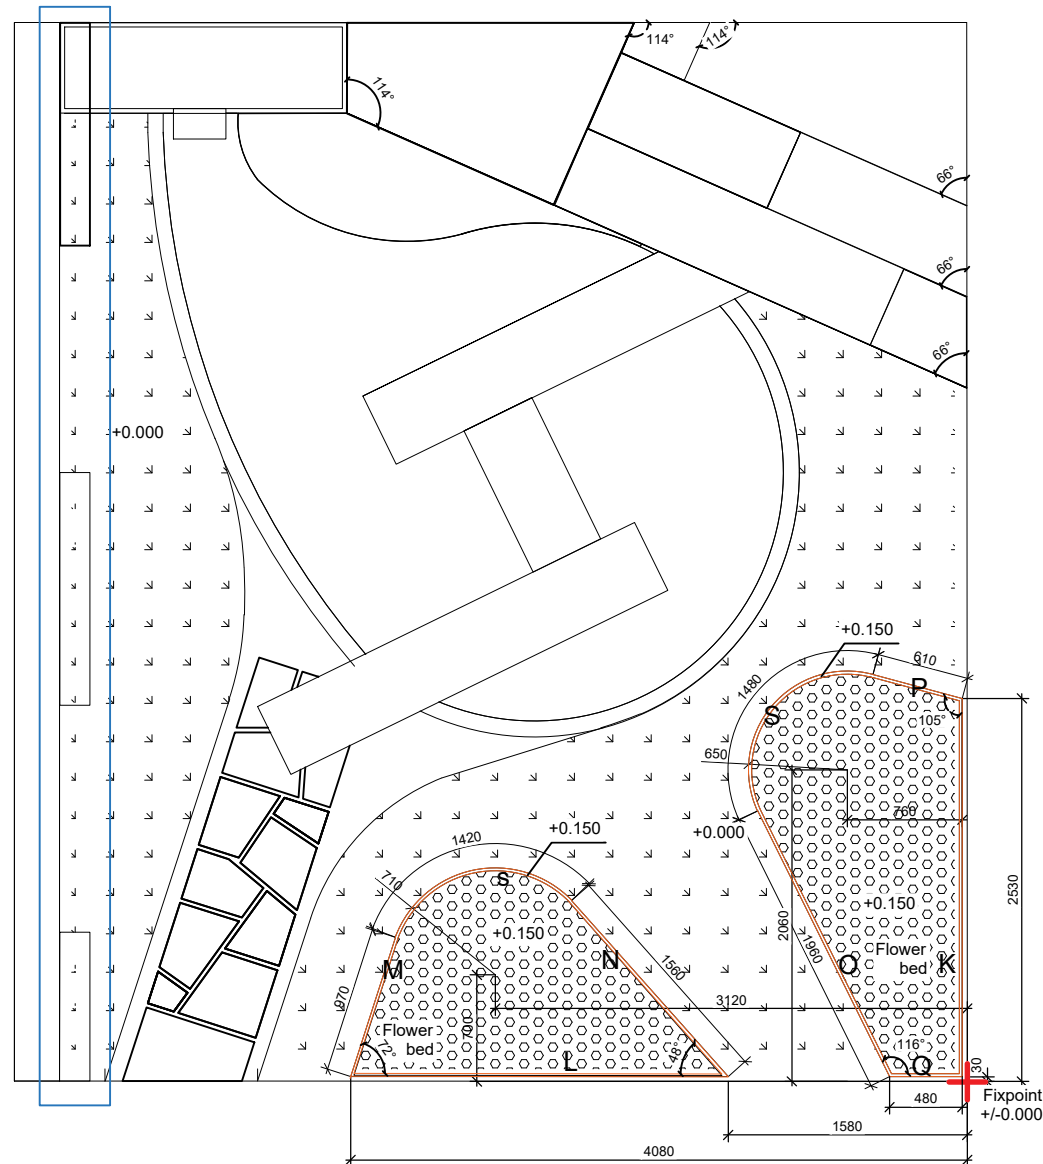

M N L= 3x250mm x20pc
K O S P Q= 3x250mm x20pc

Test Project for the 45th WorldSkills
Competition in Kazan, Russia 2019.
Copyright © 2019 WorldSkills International.
All Rights Reserved.



Plan. Day 4
Scale: 1:50

Skill: LANDSCAPE_GARDENING_37			Drawing No: WSC2019_TP37_RU_4.1_EN_PDF	
Scale: 1:50	Date: 13-08-2019	Paper: A3		
Drawn / Design by: S4S_ARCHITECTS_KAMILA_KHALITOVA			Rev: XX	Page: 4.1OF8
Description: DAY4.1				
DESCRIPTION_LINE_2				