



# 1st PROJECT

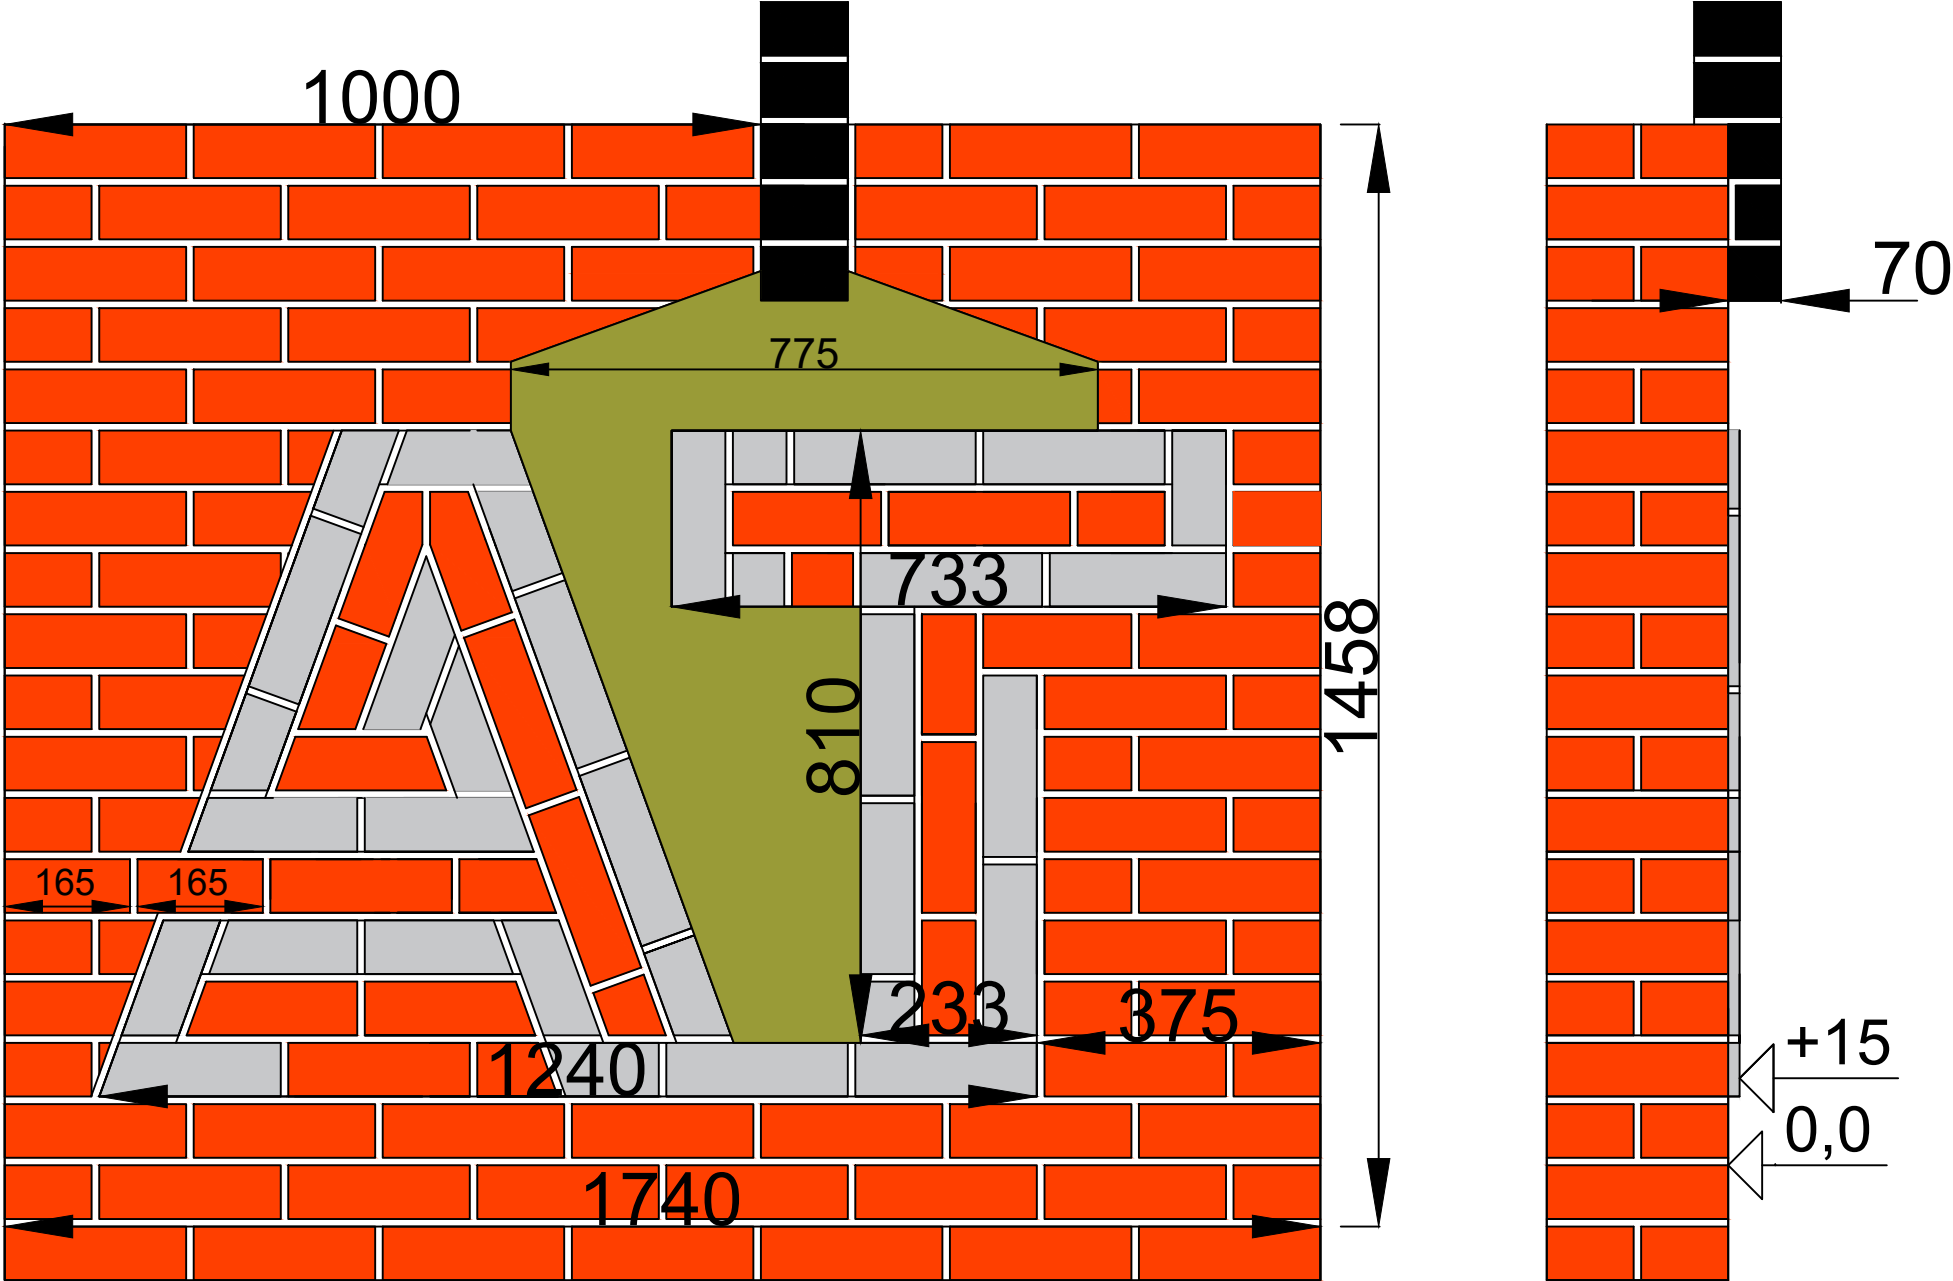

ELEVATION

END VIEW

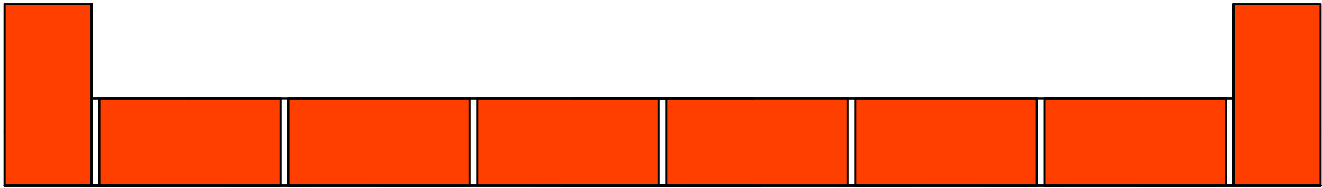

PLAN OF COURSE 2  
MODULE 1 A.T & TROWEL