



1st PROJECT

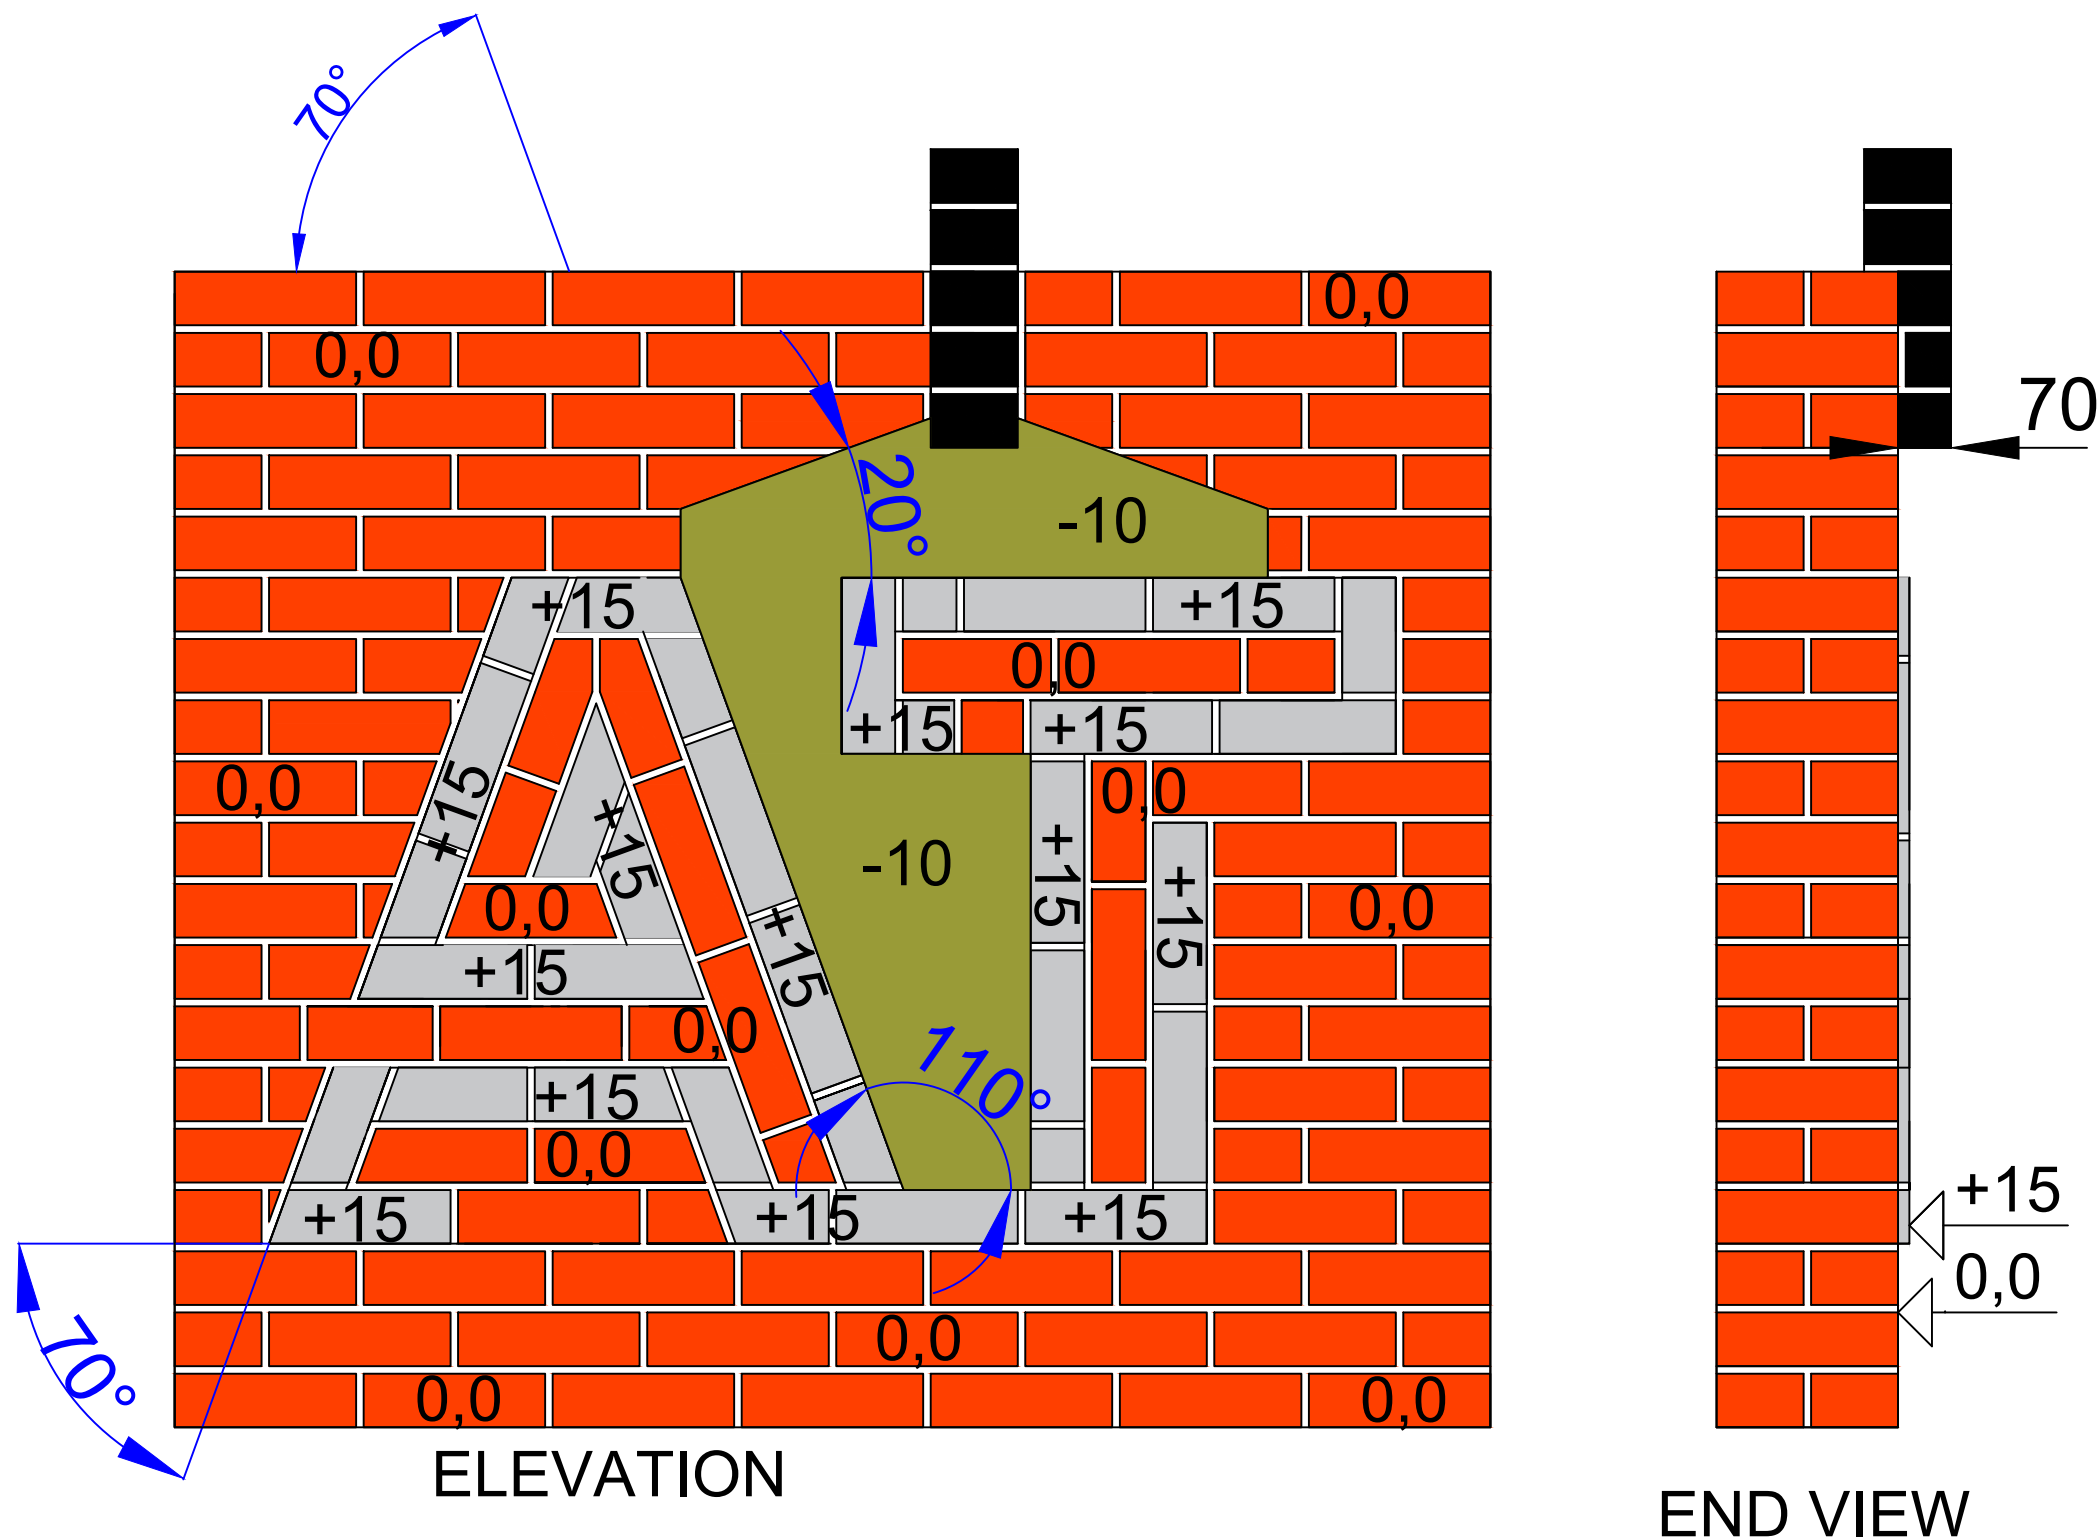

RED BRICK 8MM SQUARE
RECESS FINISH

BLACK BRICK HANDLE &
WHITE BRICK A.T HALF ROUND FINISH?

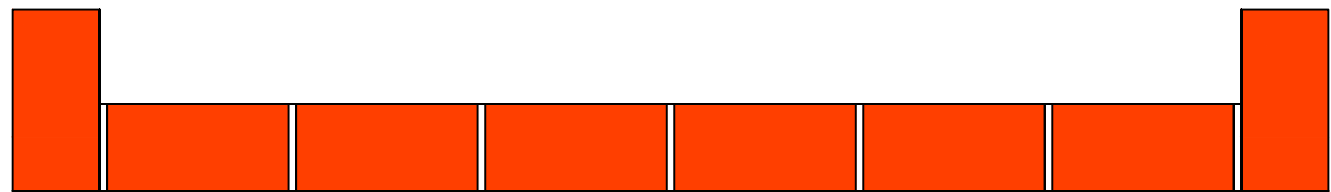

PLAN OF COURSE 2
MODULE 1 A.T & TROWEL

Test Project 46th WorldSkills
Competition in Salzburg, Austria 2022.
Copyright © 2022 WSI.
All Rights Reserved.



Skill: Bricklaying		
Scale: 1:10	Date: 2022	Paper: A3
Drawn / Design by: Cork College of FET Bishopstown Campus		