



3rd PROJECT

ALL ANGLED CUTTING = 34 DEGREES

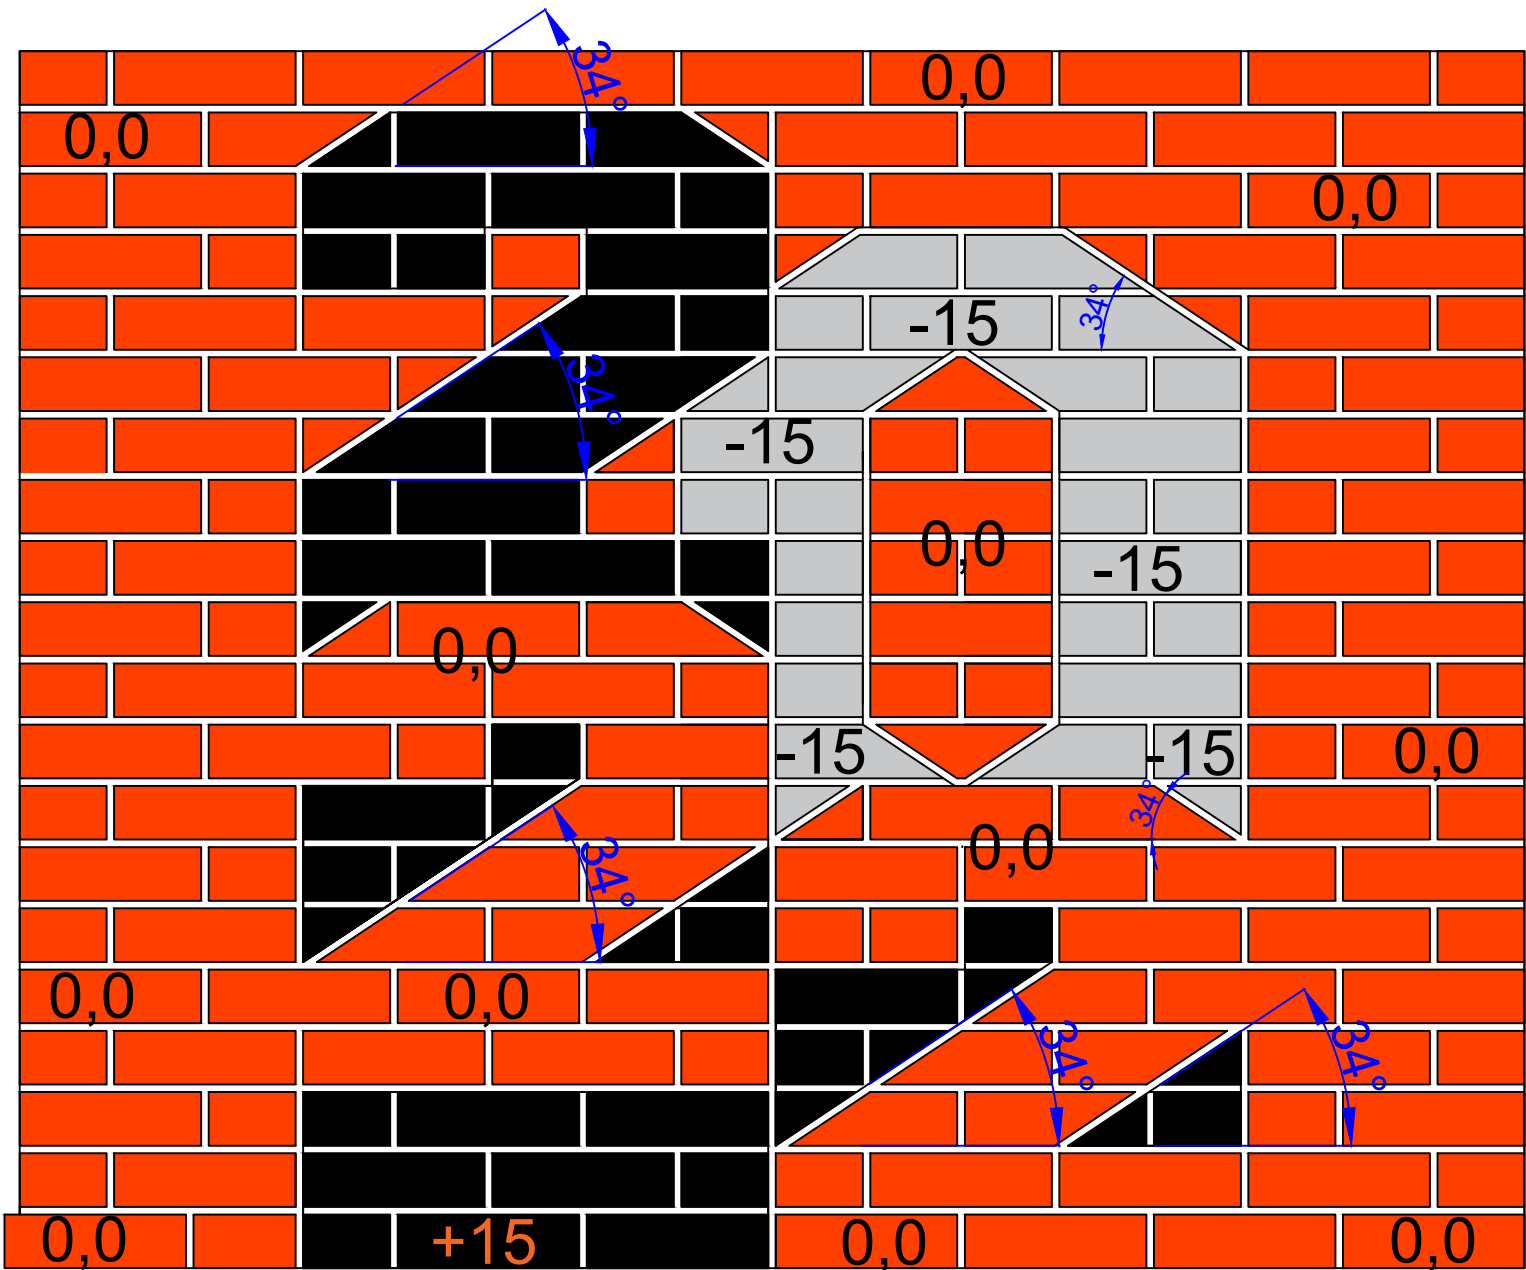

ELEVATION

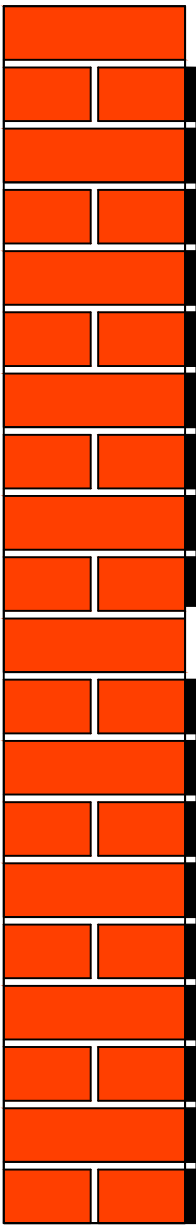

END VIEW

RED BRICK
HALF ROUND FINISH?

BLACK BRICK 8MM SQUARE
RECESS FINISH?

WHITE BRICK
FLUSH JOINT FINISH?

Test Project 46th WorldSkills
Competition in Salzburg, Austria 2022.
Copyright © 2022 WSI.
All Rights Reserved.



Skill: Bricklaying

Scale: 1:10

Date: 2022

Paper: A3

Drawn / Design by: Cork College of FET Bishopstown Campus