



2nd PROJECT

BLACK BRICK FEATURE
FLUSH COLORED JOINTS

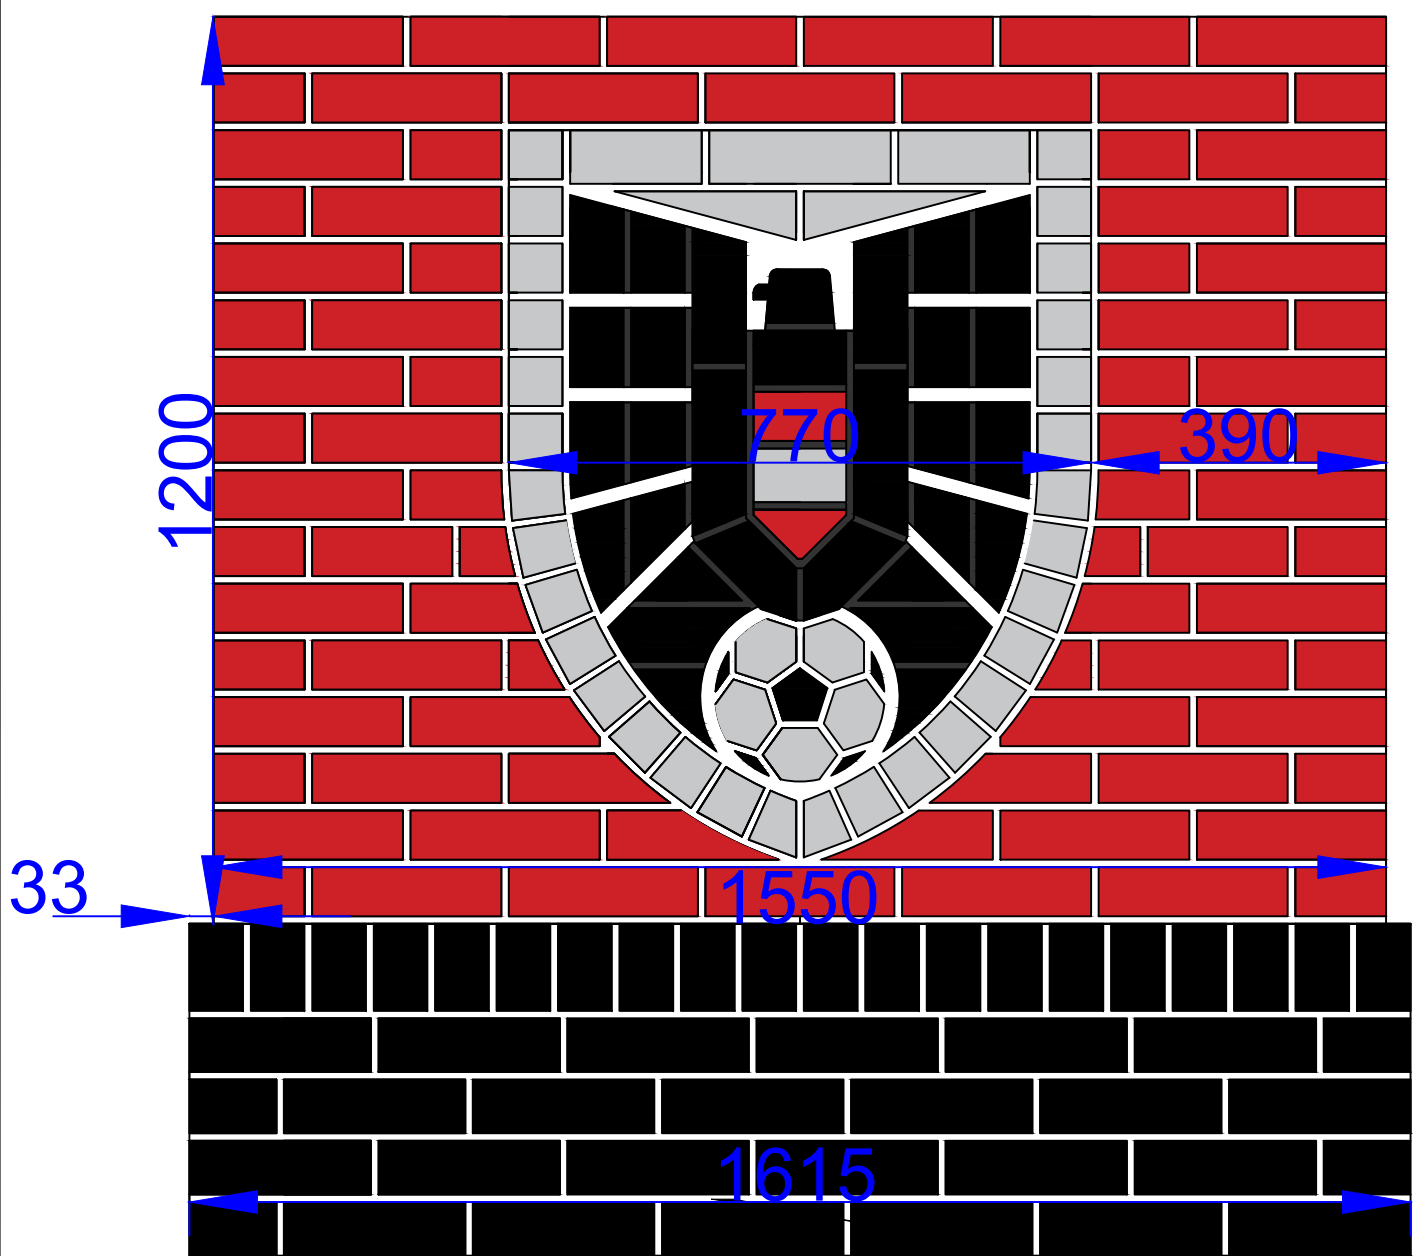

ELEVATION

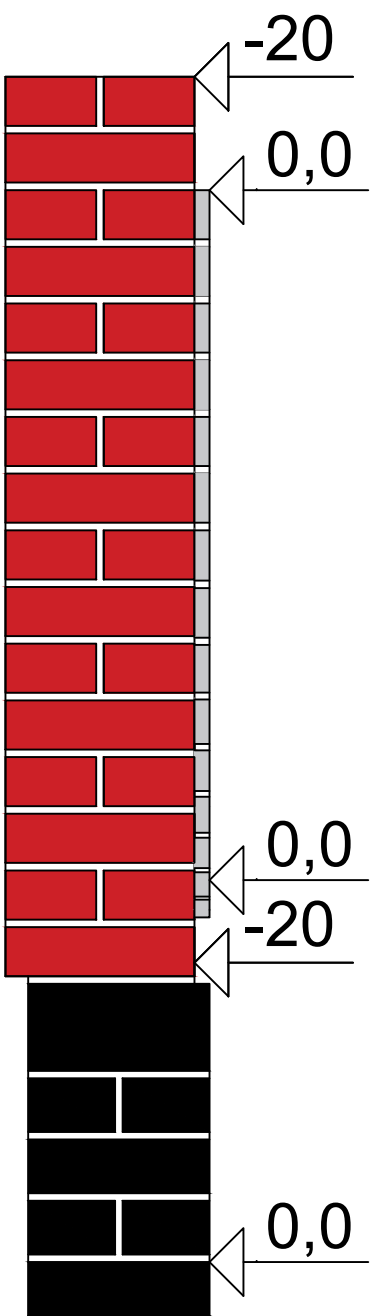

END VIEW

RED BRICK 7MM SQUARE
RECESS FINISH

BLACK BRICK
HALF ROUND FINISH

WHITE BRICK
FLUSH JOINT FINISH