

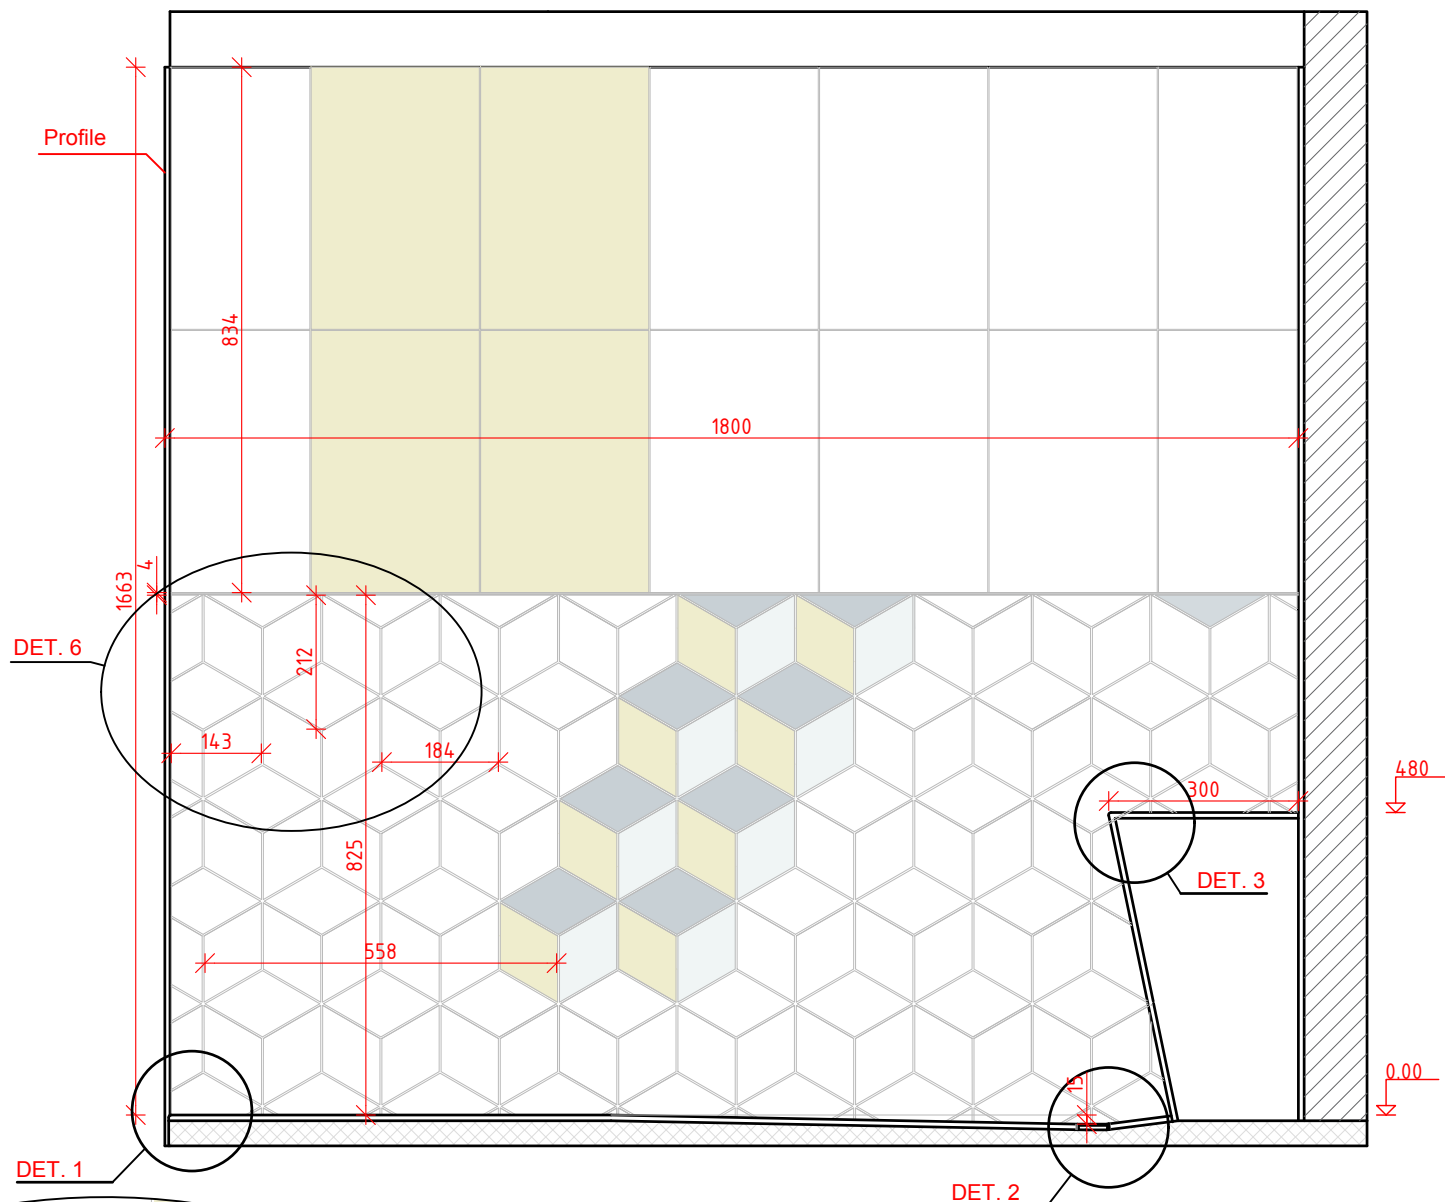
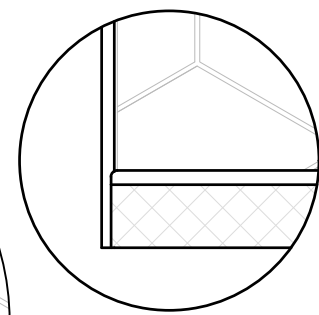



Section D-D
Scale: 1 : 12

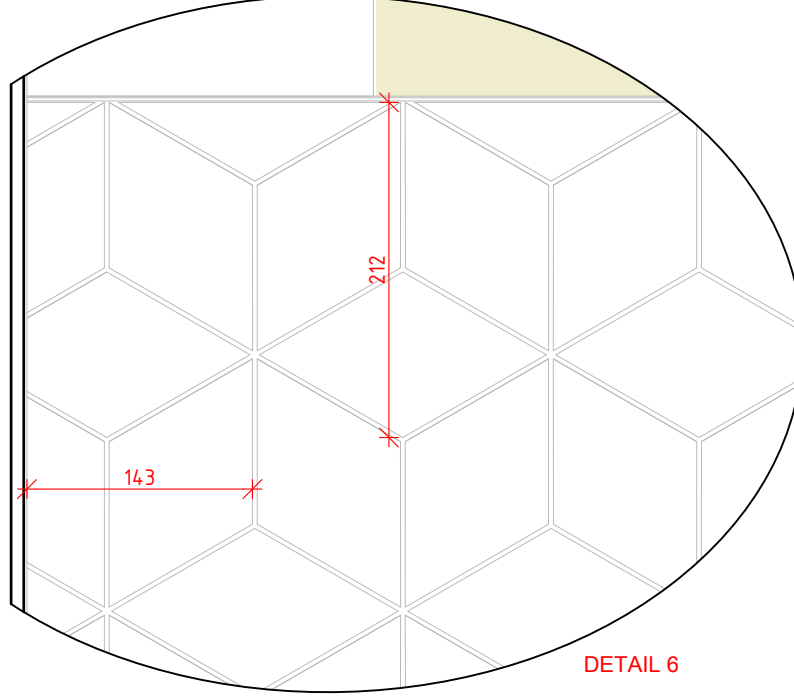


Section C-C
Scale: 1 : 12

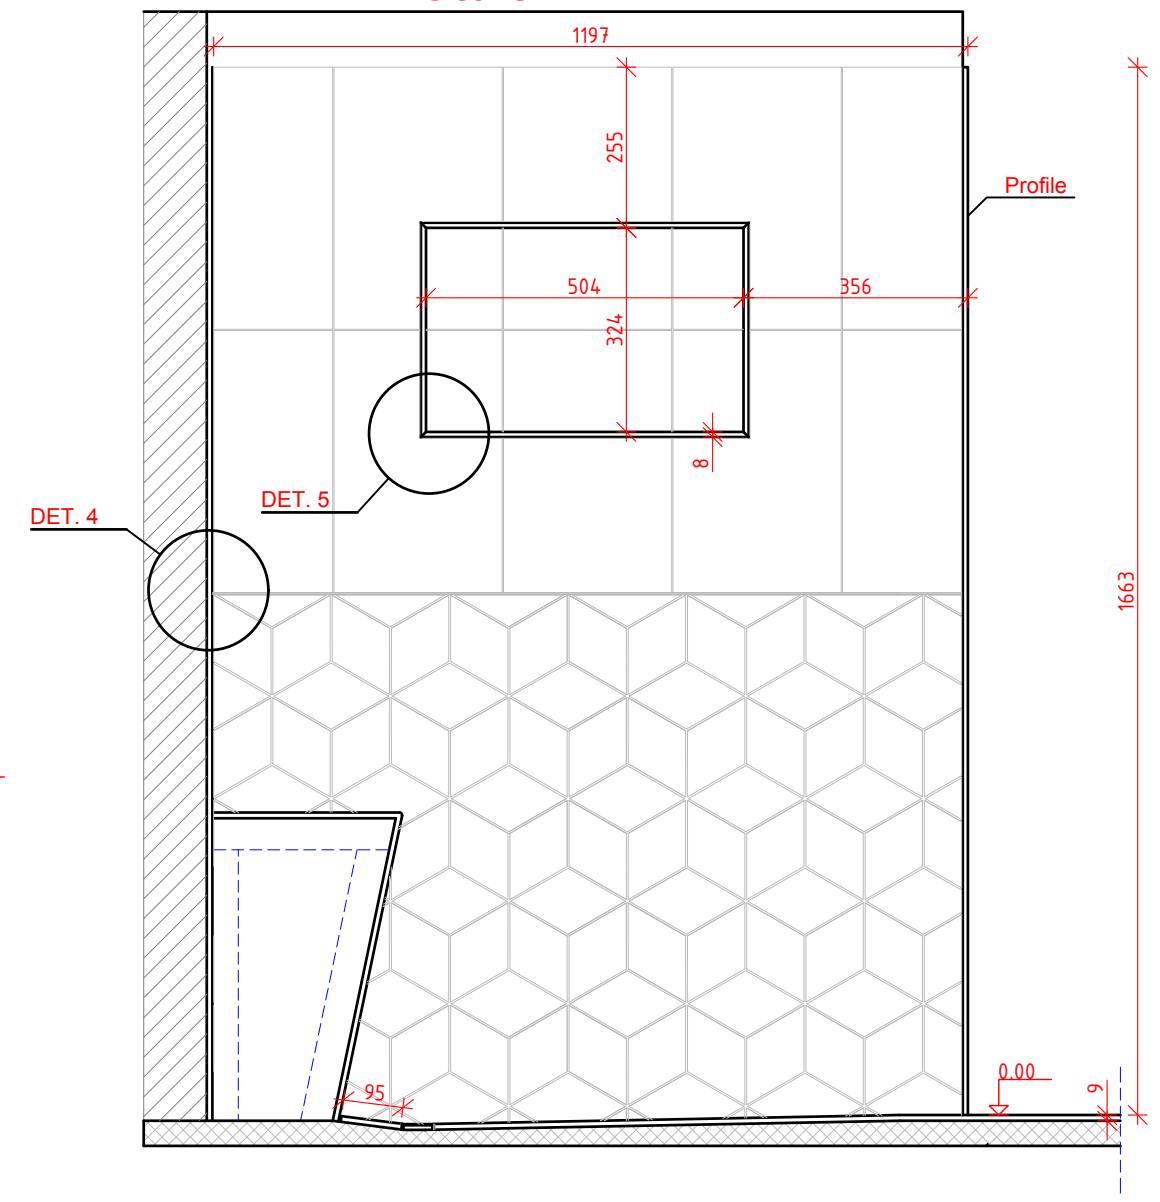


DETAIL 1

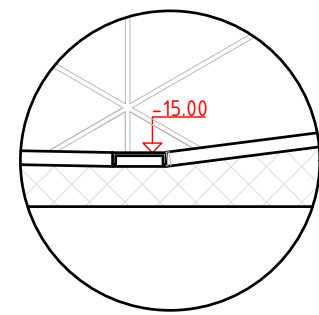


DETAIL 2

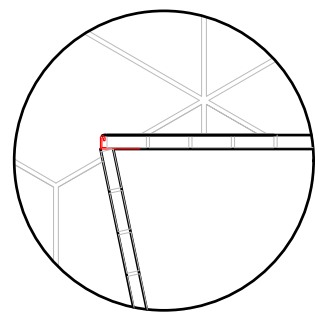

DETAIL 3

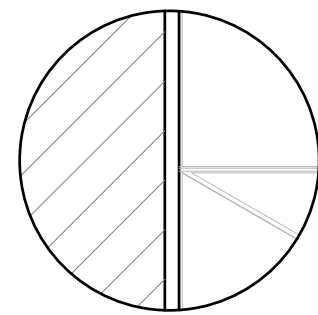

DETAIL 4

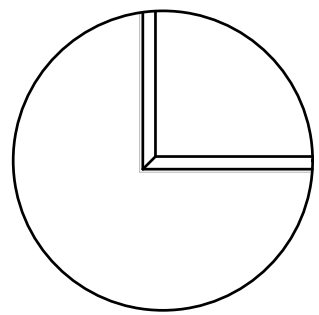

DETAIL 5



Test Project for the 47th WorldSkills
Competition in Lyon, France 2024
Copyright © 2024 WorldSkills International
All Rights Reserved

Skill: 12 Wall and Floor Tiling

SCM: David McCay

LAST UPDATE:
September 2024
SHEET SIZE:
A3